



DISTRICT	COUNTY	ROUTE	SECTION	SHEET
6-0	MONTGOMERY	3044	SIP	2 OF 14
LOWER MERION TOWNSHIP				
REVISION NUMBER	REVISIONS	DATE	BY	

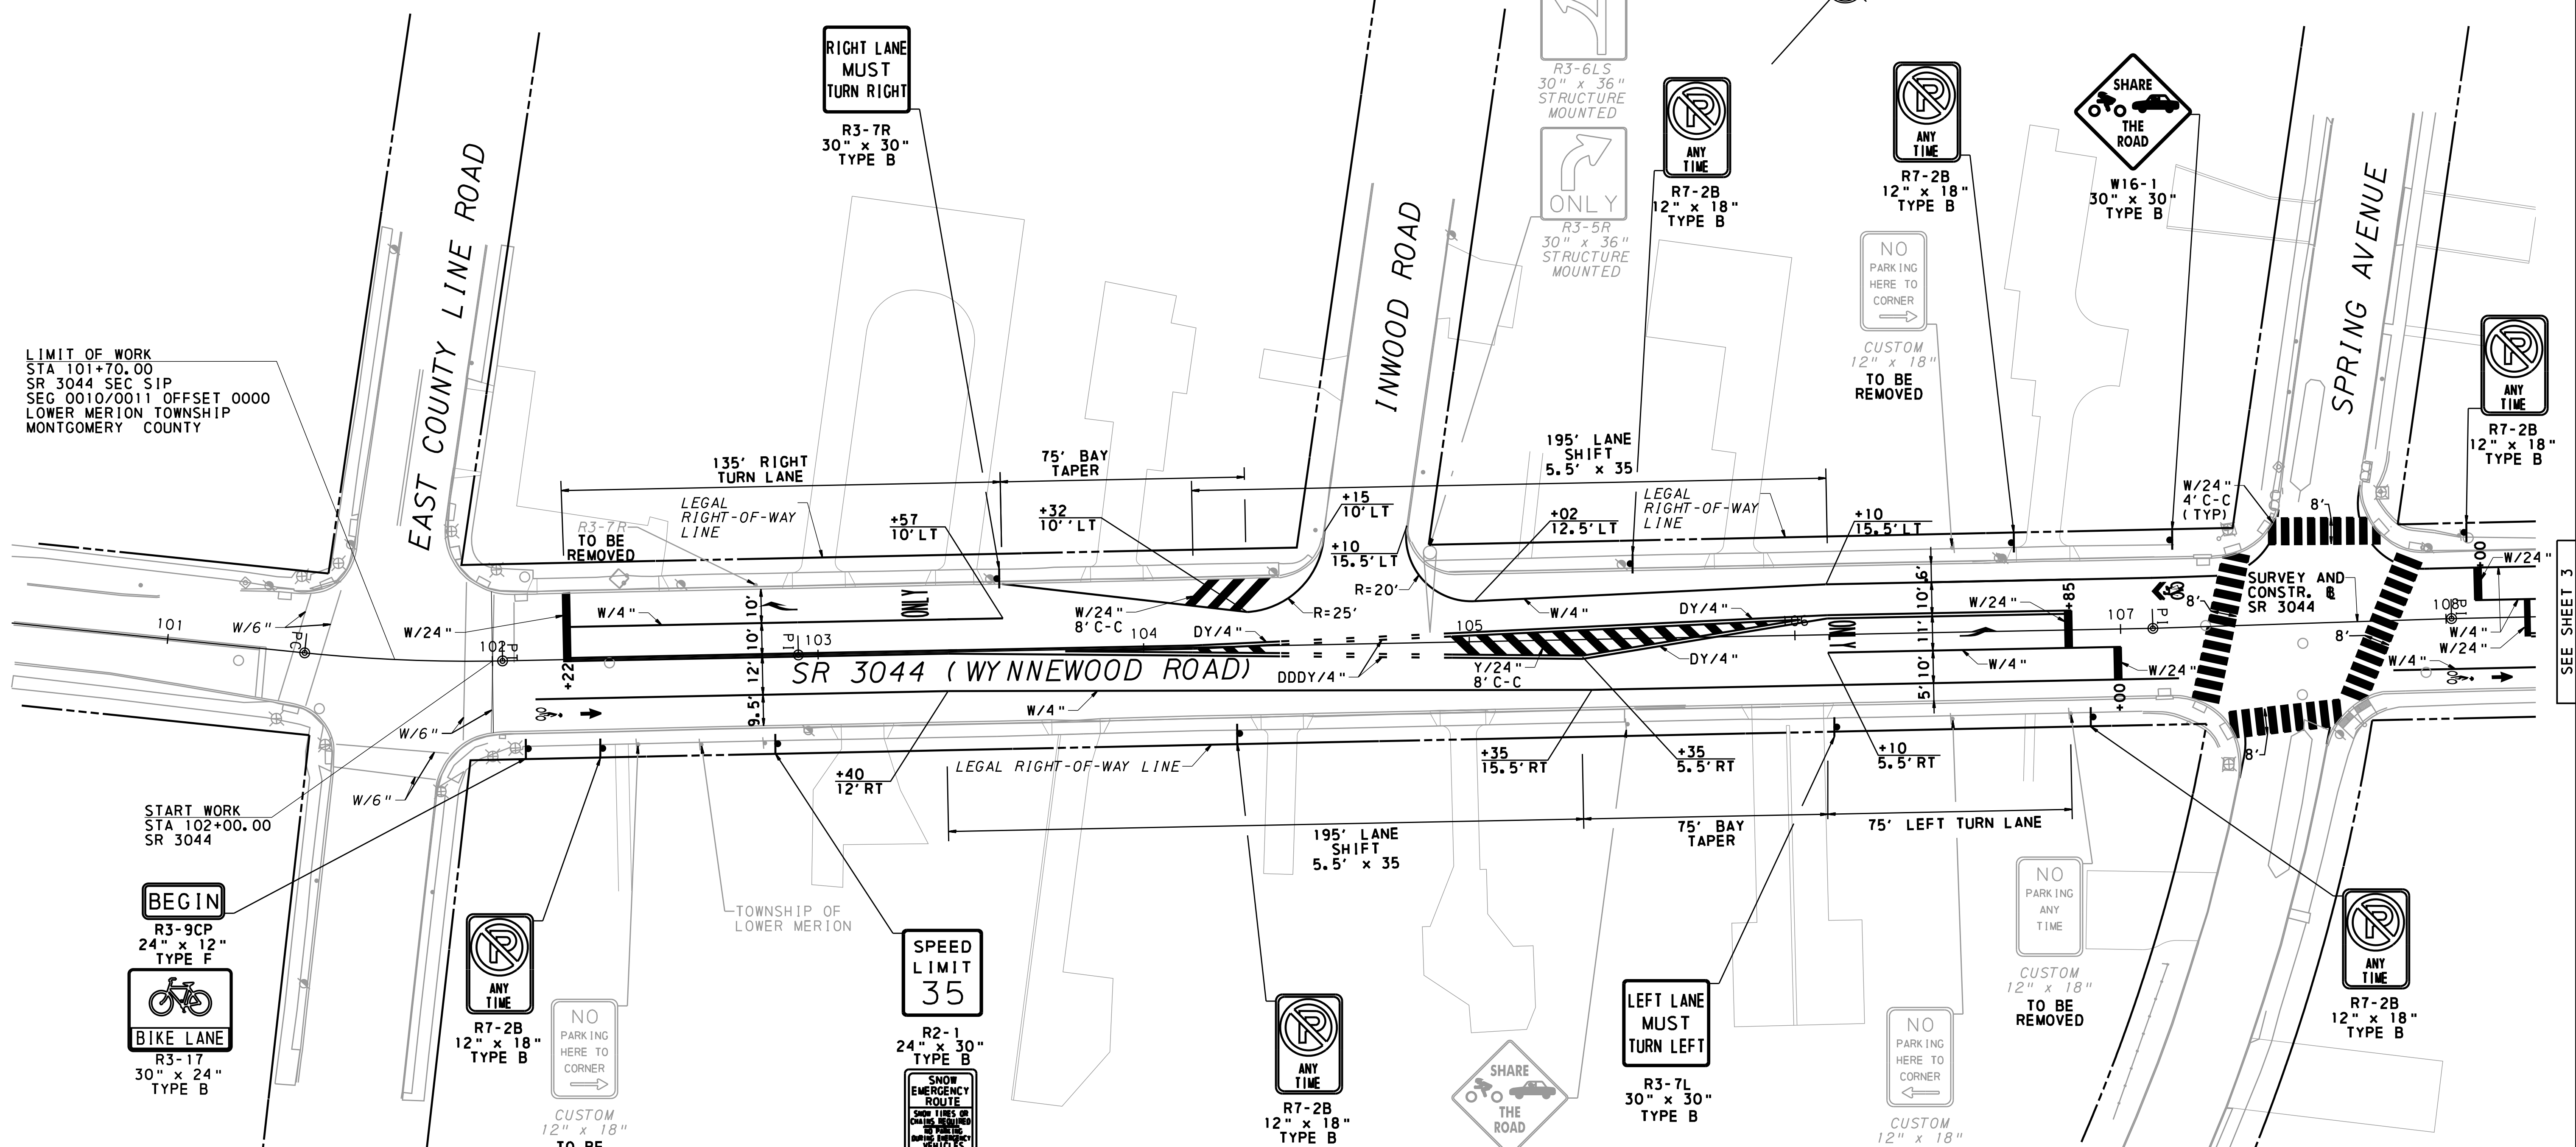

LIMIT OF WORK
 STA 101+70.00
 SR 3044 SEC SIP
 SEG 0010/0011 OFFSET 0000
 LOWER MERION TOWNSHIP
 MONTGOMERY COUNTY

START WORK
 STA 102+00.00
 SR 3044

PAVEMENT MARKING LEGEND	
PLAN SYMBOL	DESCRIPTION
Y/4"	SOLID YELLOW LINE/WIDTH
W/4"	SOLID WHITE LINE/WIDTH
BY/4"	BROKEN YELLOW LINE/WIDTH
DY/4"	DOUBLE SOLID YELLOW LINE/WIDTH
W/6"	SOLID WHITE LINE/WIDTH
BW/6"	BROKEN WHITE LINE/WIDTH
DDW/6"	DASH-DOTTED WHITE LINE/WIDTH
W/24"	WHITE LINE/WIDTH
Y/24"	YELLOW LINE/WIDTH
DDDY/4"	DASH-DOTTED DOUBLE YELLOW/WIDTH

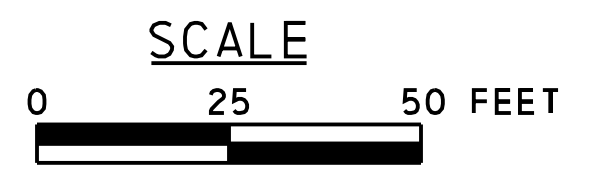


NOT FOR CONSTRUCTION

SIGNING AND PAVEMENT MARKING PLAN

PENN. ASSOCIATES, INC.
 FILE NAME: ...
 MICROSTATION VERSION: ...
 USER: ...
 DATE PLOTTED: 6/17/2021 @ 8:52:04 AM
 OFFICE LOCATION: King of Prussia, Pennsylvania

SEE SHEET 3


DISTRICT	COUNTY	ROUTE	SECTION	SHEET
6-0	MONTGOMERY	3044	SIP	3 OF 14
LOWER MERION TOWNSHIP				
REVISION NUMBER	REVISIONS	DATE	BY	

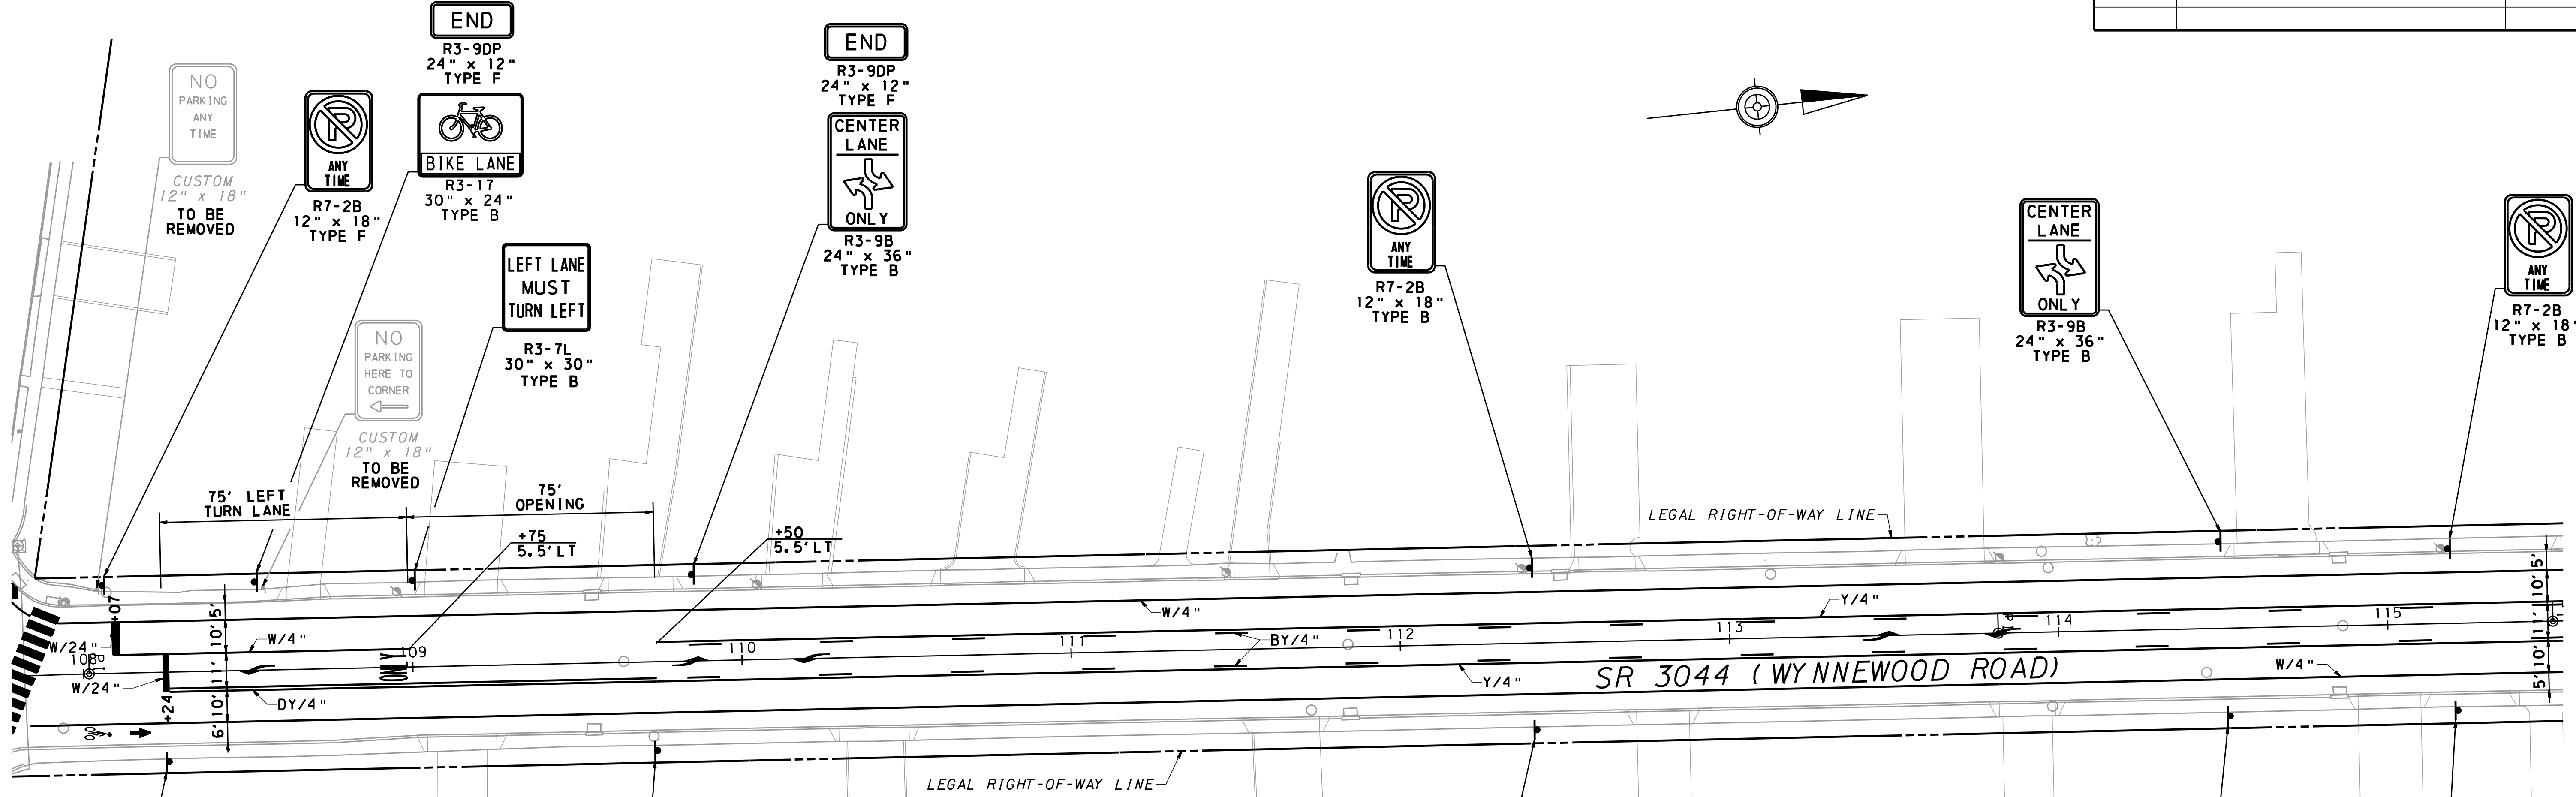

PENN. ASSOCIATES, INC. FILE NAME: ... ASPMOZ.GGN MICROSTATION VERSION: MFCRSTGHTON_V81 MICROSTATION WORKSPACE: PENNDOT-V81
 PENN. TABLE: penndot.tbl PLOT DRIVER: PENNON-KOP-PENNDOT-FULL-PDF-PLT.CFG DATE PLOTTED: 6/17/2021 8:52:08 AM USER NAME: kmgr-hh OFFICE LOCATION: King of Prussia, Pennsylvania
 SEE SHEET 2

PAVEMENT MARKING LEGEND	
PLAN SYMBOL	DESCRIPTION
Y/4"	SOLID YELLOW LINE/WIDTH
W/4"	SOLID WHITE LINE/WIDTH
BY/4"	BROKEN YELLOW LINE/WIDTH
DY/4"	DOUBLE SOLID YELLOW LINE/WIDTH
W/6"	SOLID WHITE LINE/WIDTH
BW/6"	BROKEN WHITE LINE/WIDTH
DDW/6"	DASH-DOTTED WHITE LINE/WIDTH
W/24"	WHITE LINE/WIDTH
Y/24"	YELLOW LINE/WIDTH
DDY/4"	DASH-DOTTED DOUBLE YELLOW/WIDTH

BEGIN
 R3-9CP
 24" x 12"
 TYPE F
CENTER LANE ONLY
 R3-9B
 24" x 36"
 TYPE B

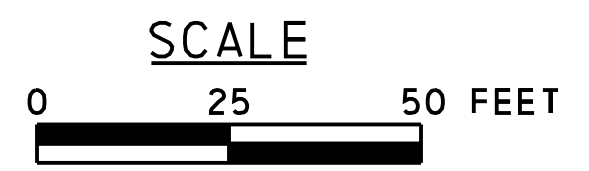


NOT FOR CONSTRUCTION

SIGNING AND PAVEMENT MARKING PLAN


SEE SHEET 4

DISTRICT	COUNTY	ROUTE	SECTION	SHEET
6-0	MONTGOMERY	3044	SIP	4 OF 14
LOWER MERION TOWNSHIP				
REVISION NUMBER	REVISIONS	DATE	BY	

PENN. ASSOCIATES, INC.
 FILE NAME: ...SR3044...
 MICROSTATION VERSION: MICROSTATION V8I
 PLOT DRIVER: PENNONT-KOP-PENNDOT-FULL-PDF-PLT.CFG
 DATE PLOTTED: 6/17/2021 @ 8:52:11 AM
 USER NAME: KMG-TH OFFICE LOCATION: King of Prussia, Pennsylvania
 SEE SHEET 3
 SEE SHEET 5

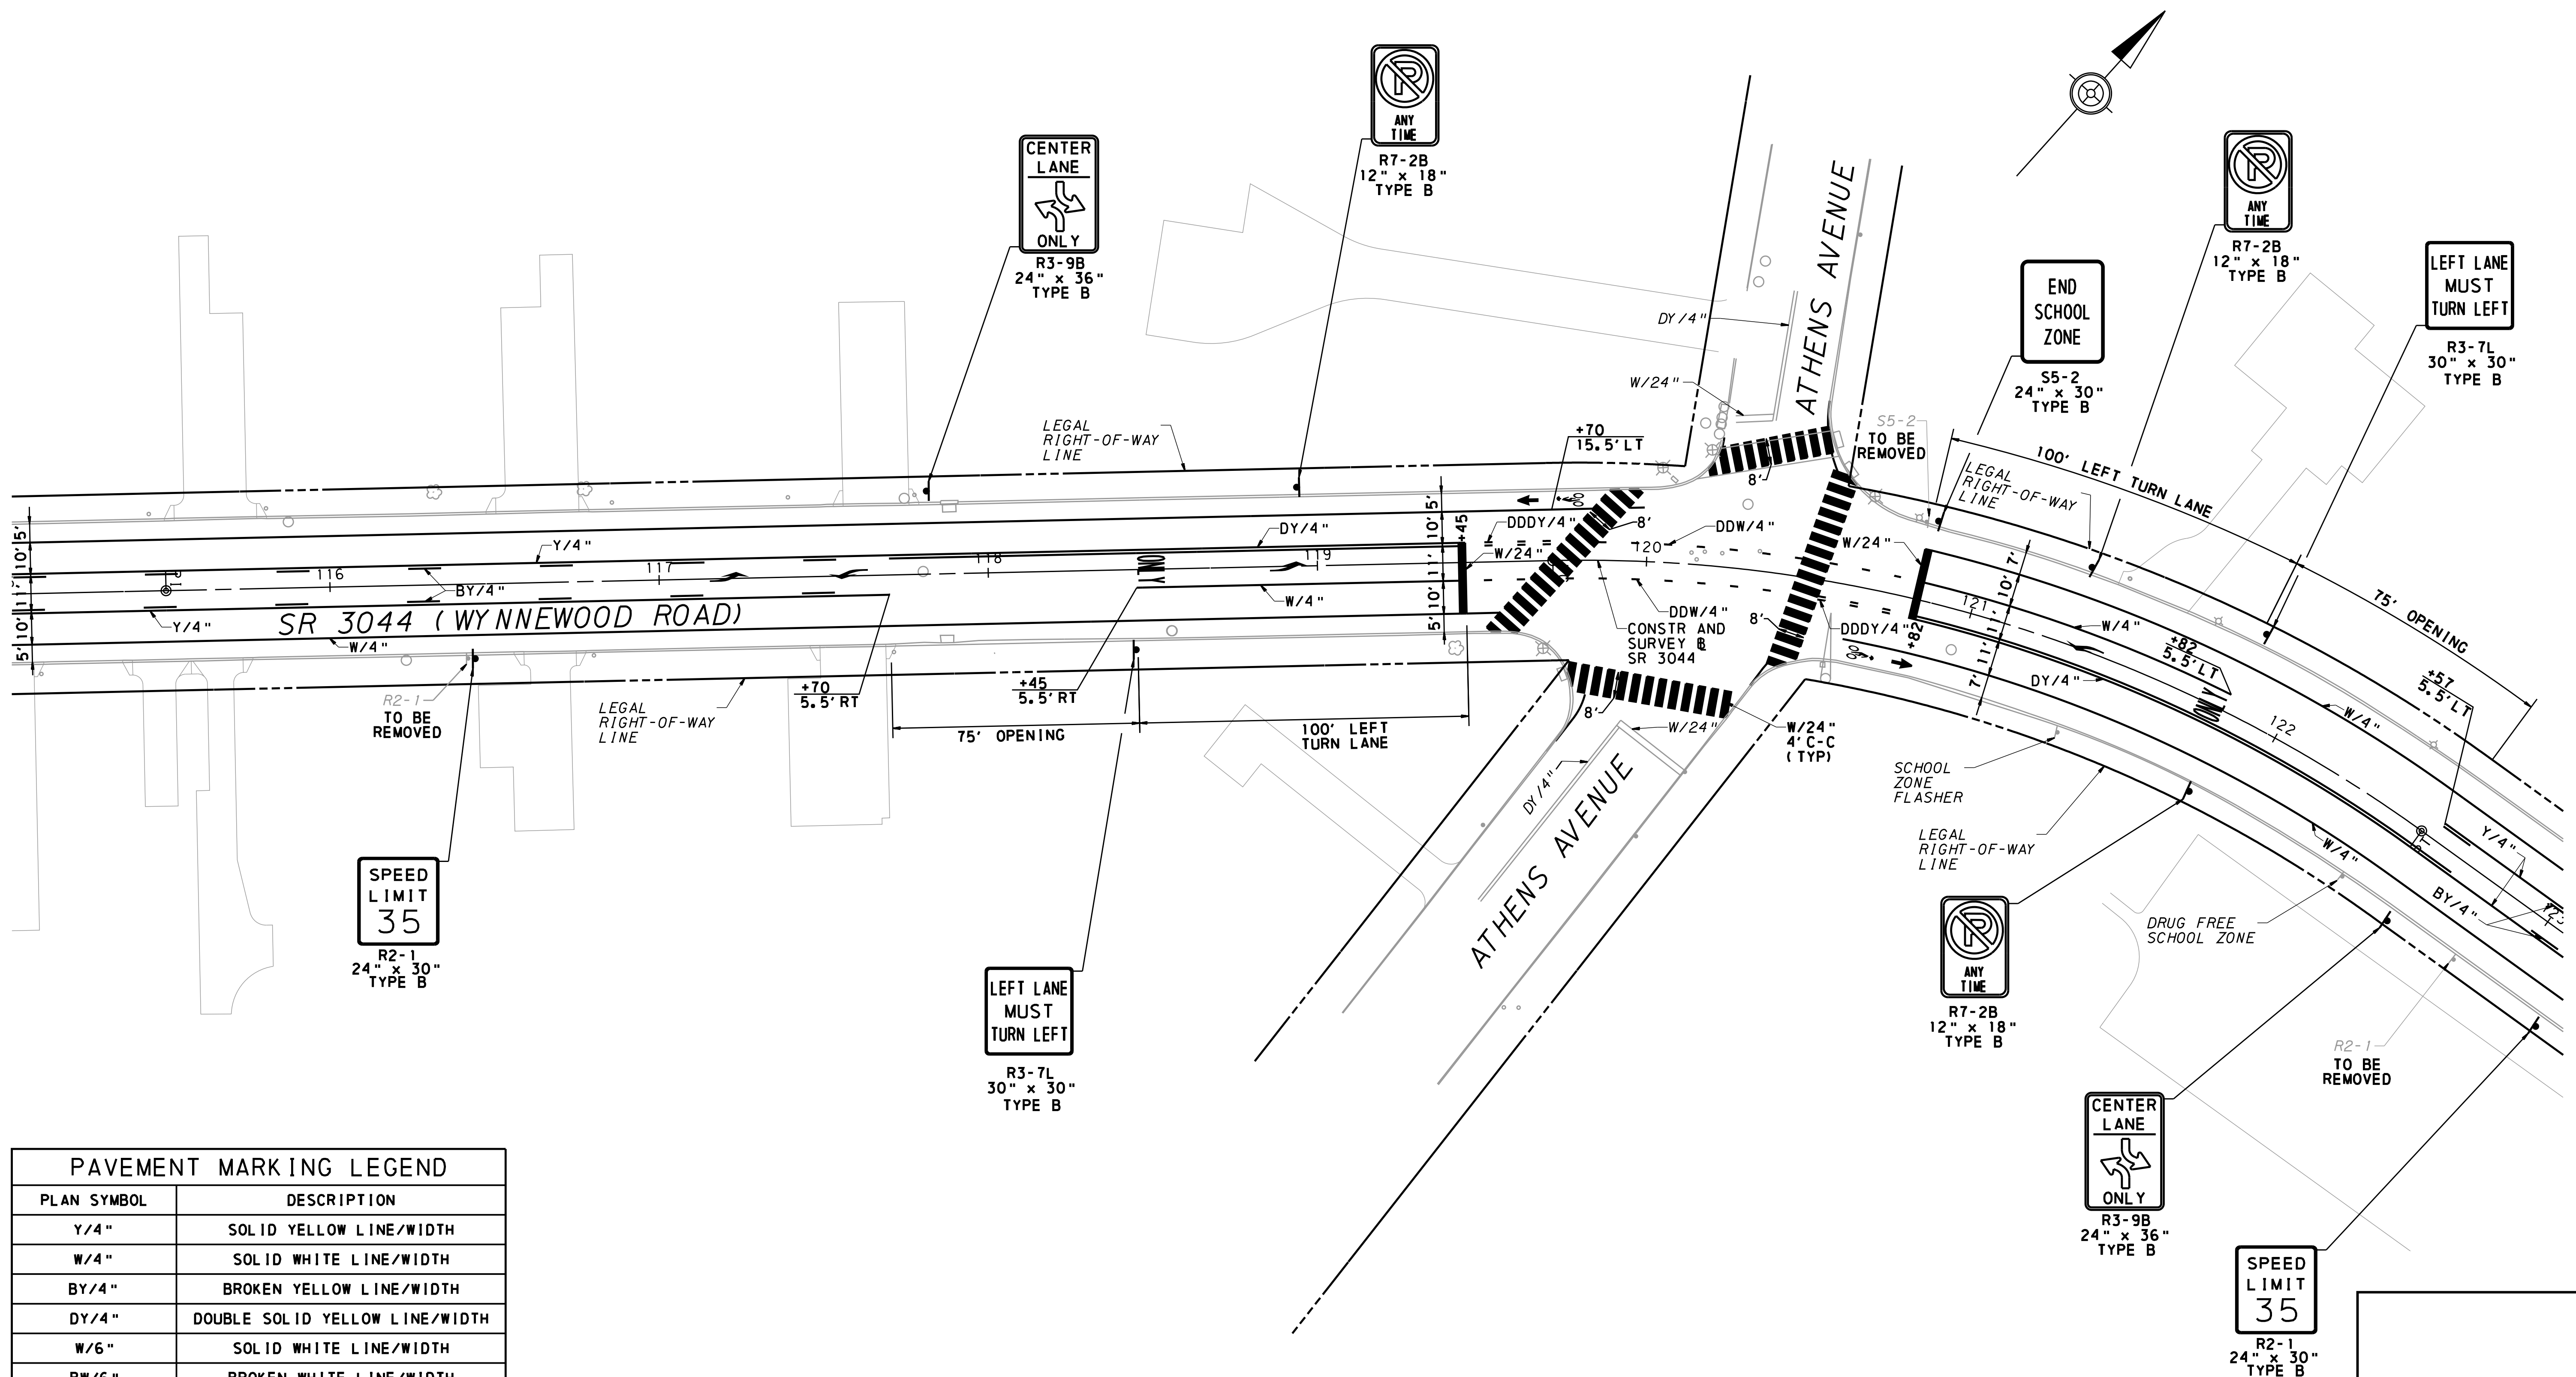

PAVEMENT MARKING LEGEND	
PLAN SYMBOL	DESCRIPTION
Y/4"	SOLID YELLOW LINE/WIDTH
W/4"	SOLID WHITE LINE/WIDTH
BY/4"	BROKEN YELLOW LINE/WIDTH
DY/4"	DOUBLE SOLID YELLOW LINE/WIDTH
W/6"	SOLID WHITE LINE/WIDTH
BW/6"	BROKEN WHITE LINE/WIDTH
DDW/6"	DASH-DOTTED WHITE LINE/WIDTH
W/24"	WHITE LINE/WIDTH
Y/24"	YELLOW LINE/WIDTH
DDDY/4"	DASH-DOTTED DOUBLE YELLOW/WIDTH

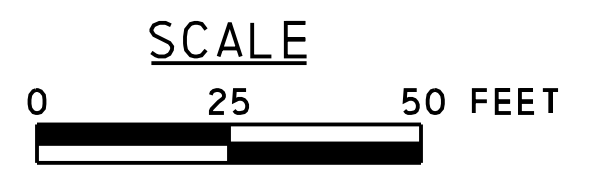


NOT FOR CONSTRUCTION


SIGNING AND PAVEMENT MARKING PLAN

DISTRICT	COUNTY	ROUTE	SECTION	SHEET
6-0	MONTGOMERY	3044	SIP	5 OF 14
LOWER MERION TOWNSHIP				
REVISION NUMBER	REVISIONS	DATE	BY	

PENN. ASSOCIATES, INC.
 FILE NAME: ...
 DATE PLOTTED: 6/17/2021 @ 8:52:19 AM
 USER NAME: AMGR-FIN
 OFFICE LOCATION: King of Prussia, Pennsylvania
 MICROSTATION VERSION: MFCRSTG10N_V81
 MICROSTATION WORKSPACE: PENNDOT-V81

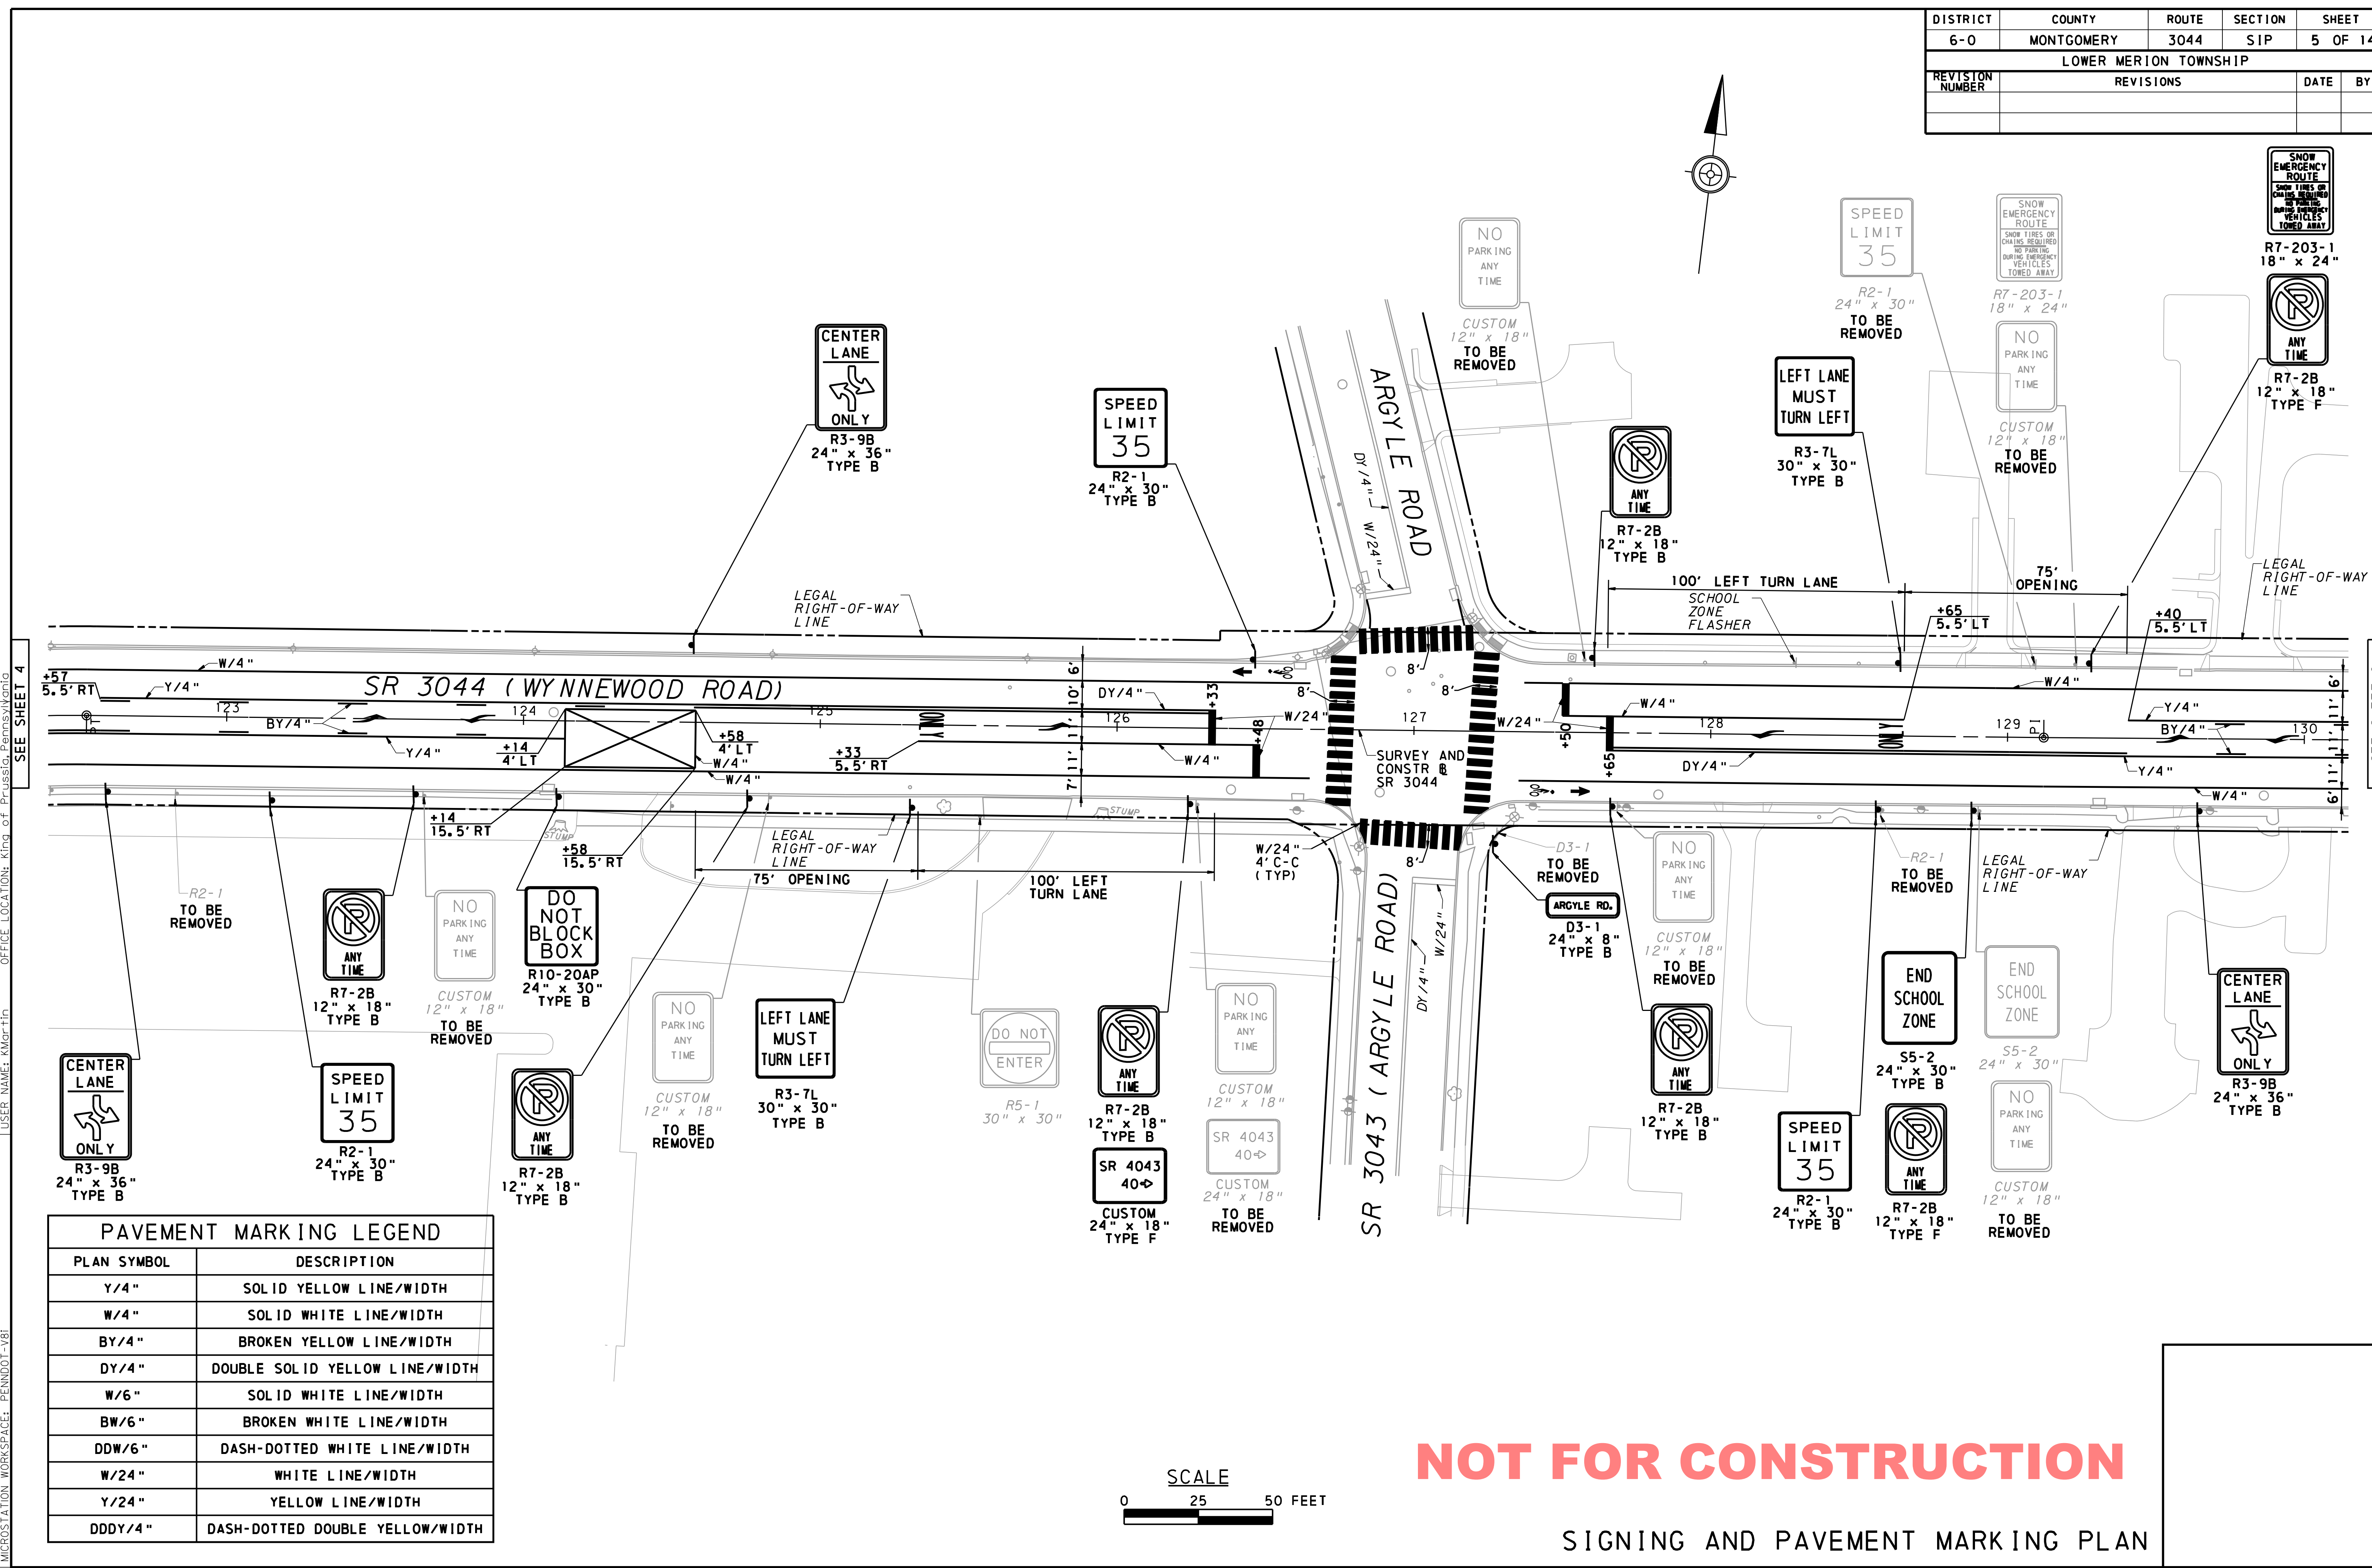

PAVEMENT MARKING LEGEND	
PLAN SYMBOL	DESCRIPTION
Y/4"	SOLID YELLOW LINE/WIDTH
W/4"	SOLID WHITE LINE/WIDTH
BY/4"	BROKEN YELLOW LINE/WIDTH
DY/4"	DOUBLE SOLID YELLOW LINE/WIDTH
W/6"	SOLID WHITE LINE/WIDTH
BW/6"	BROKEN WHITE LINE/WIDTH
DDW/6"	DASH-DOTTED WHITE LINE/WIDTH
W/24"	WHITE LINE/WIDTH
Y/24"	YELLOW LINE/WIDTH
DDY/4"	DASH-DOTTED DOUBLE YELLOW/WIDTH

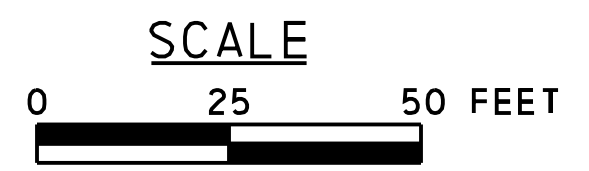


NOT FOR CONSTRUCTION

SIGNING AND PAVEMENT MARKING PLAN


SEE SHEET 4

SEE SHEET 6

DISTRICT	COUNTY	ROUTE	SECTION	SHEET
6-0	MONTGOMERY	3044	SIP	6 OF 14
LOWER MERION TOWNSHIP				
REVISION NUMBER	REVISIONS	DATE	BY	

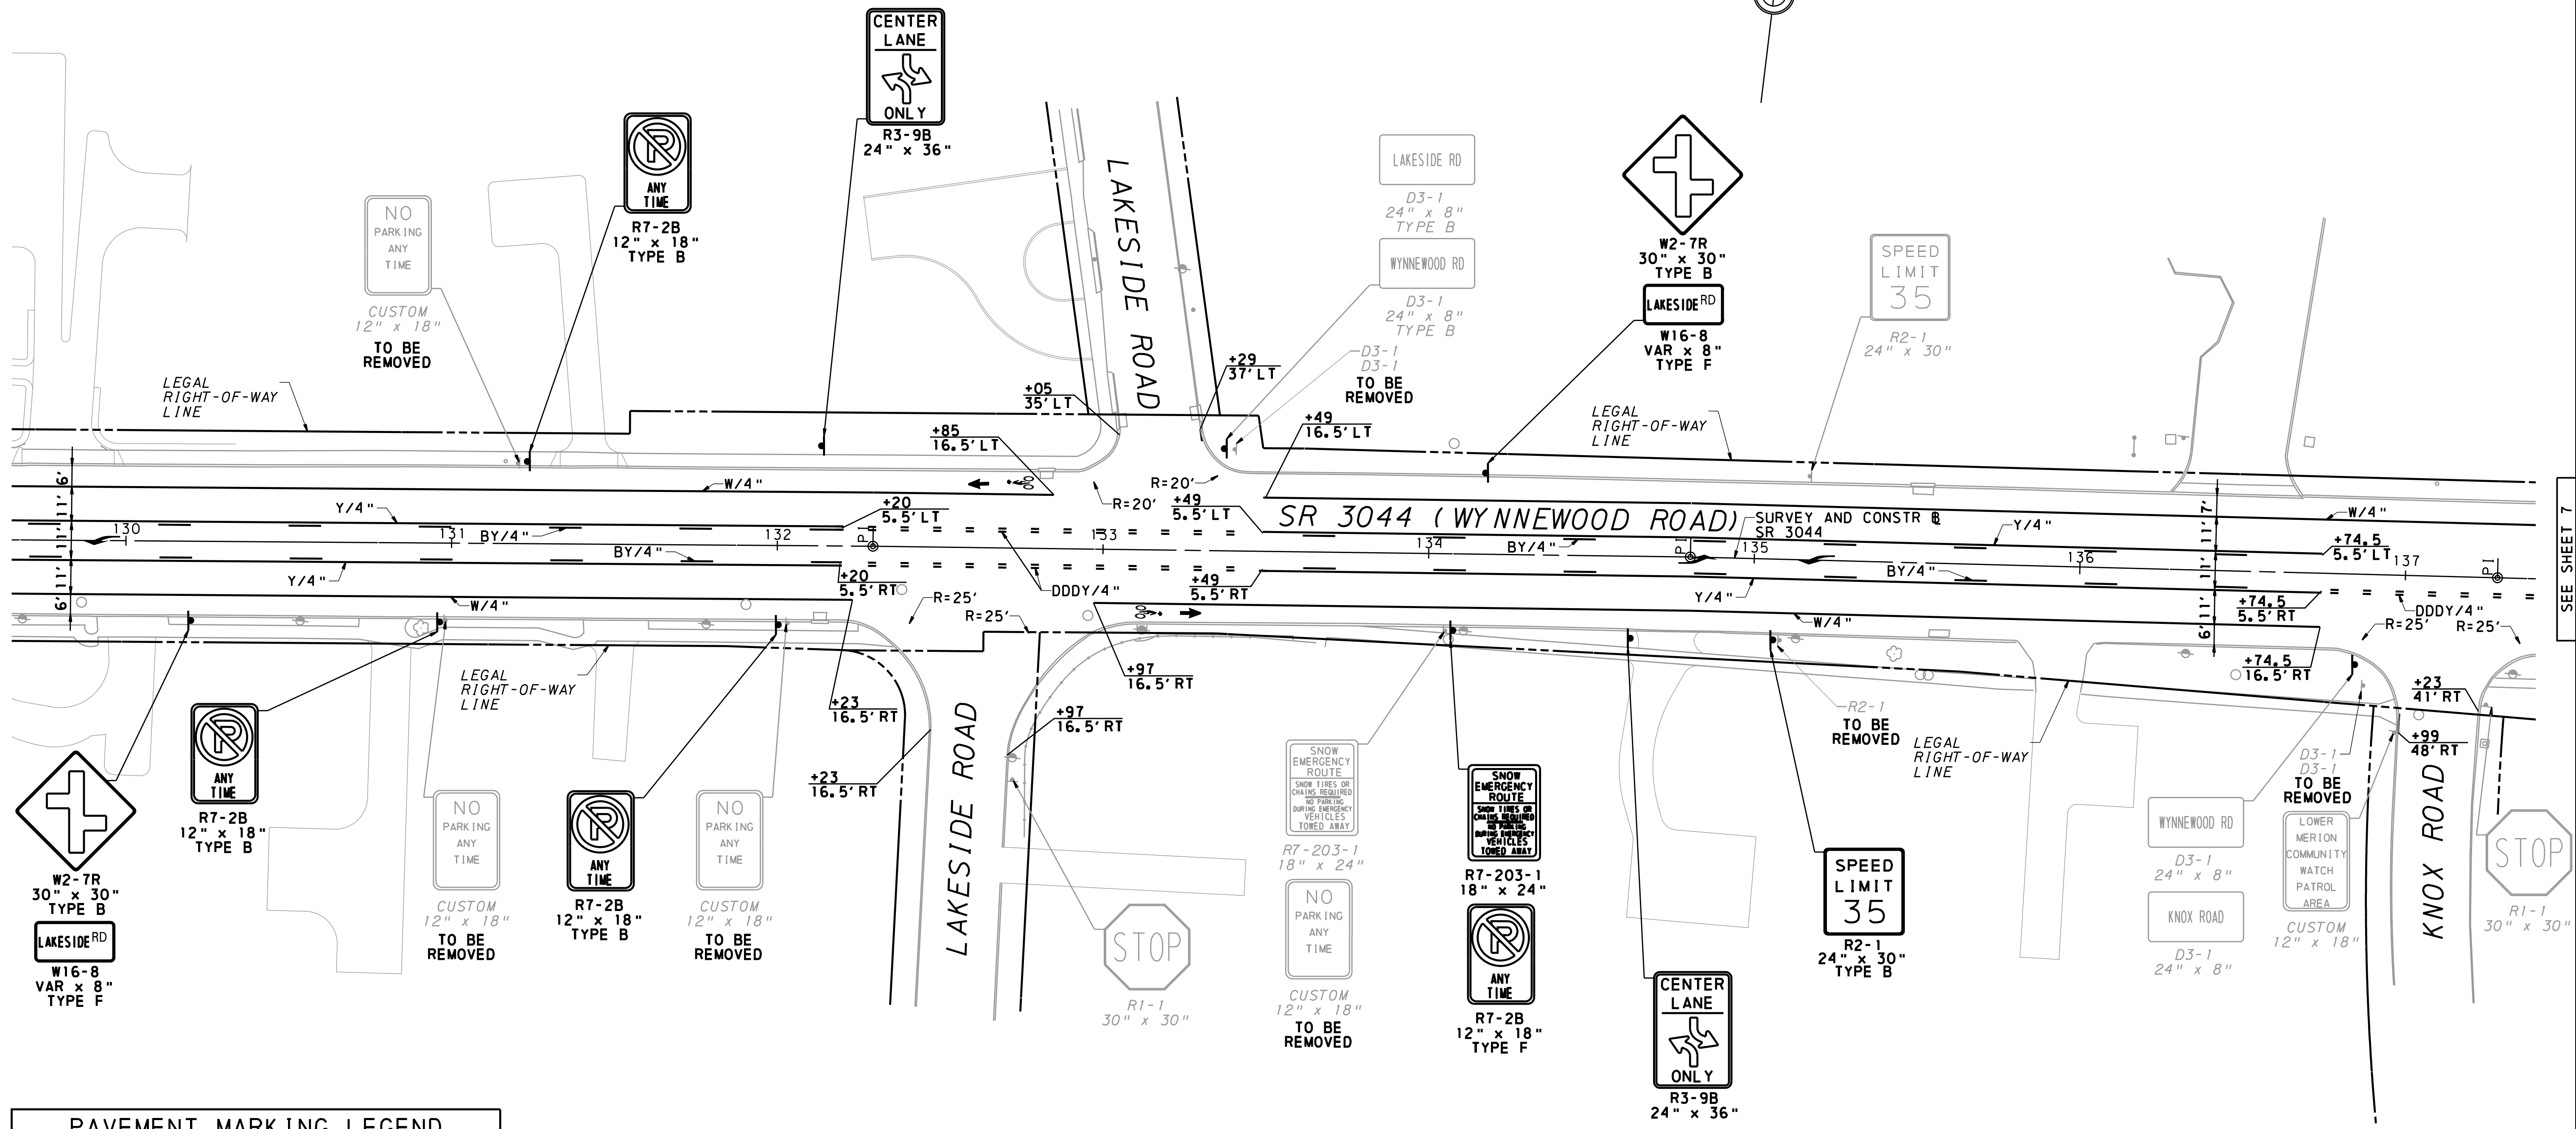

PAVEMENT MARKING LEGEND	
PLAN SYMBOL	DESCRIPTION
Y/4"	SOLID YELLOW LINE/WIDTH
W/4"	SOLID WHITE LINE/WIDTH
BY/4"	BROKEN YELLOW LINE/WIDTH
DY/4"	DOUBLE SOLID YELLOW LINE/WIDTH
W/6"	SOLID WHITE LINE/WIDTH
BW/6"	BROKEN WHITE LINE/WIDTH
DDW/6"	DASH-DOTTED WHITE LINE/WIDTH
W/24"	WHITE LINE/WIDTH
Y/24"	YELLOW LINE/WIDTH
DDDY/4"	DASH-DOTTED DOUBLE YELLOW/WIDTH

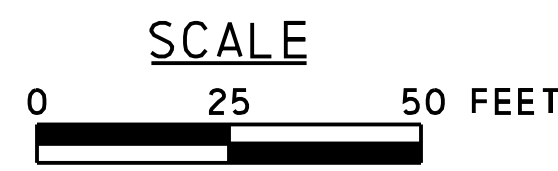


NOT FOR CONSTRUCTION


SIGNING AND PAVEMENT MARKING PLAN

PENN. ASSOCIATES, INC. FILE NAME: ... ASPMPOS.GDP MICROSTATION VERSION: MFCRSTGHTON_V81 WORKSPACE: PENNDOT-V81
 PENN. TABLE: PENNDOT.tbl PLOT DRIVER: PENNDOT-KOP-PENNDOT-FULL-PDF-PLT.CFG DATE PLOTTED: 6/17/2021 @ 8:52:18 AM OFFICE LOCATION: King of Prussia, Pennsylvania
 USER NAME: kmgr-hh SEE SHEET 5 SEE SHEET 7

DISTRICT	COUNTY	ROUTE	SECTION	SHEET
6-0	MONTGOMERY	3044	SIP	7 OF 14
LOWER MERION TOWNSHIP				
REVISION NUMBER	REVISIONS	DATE	BY	

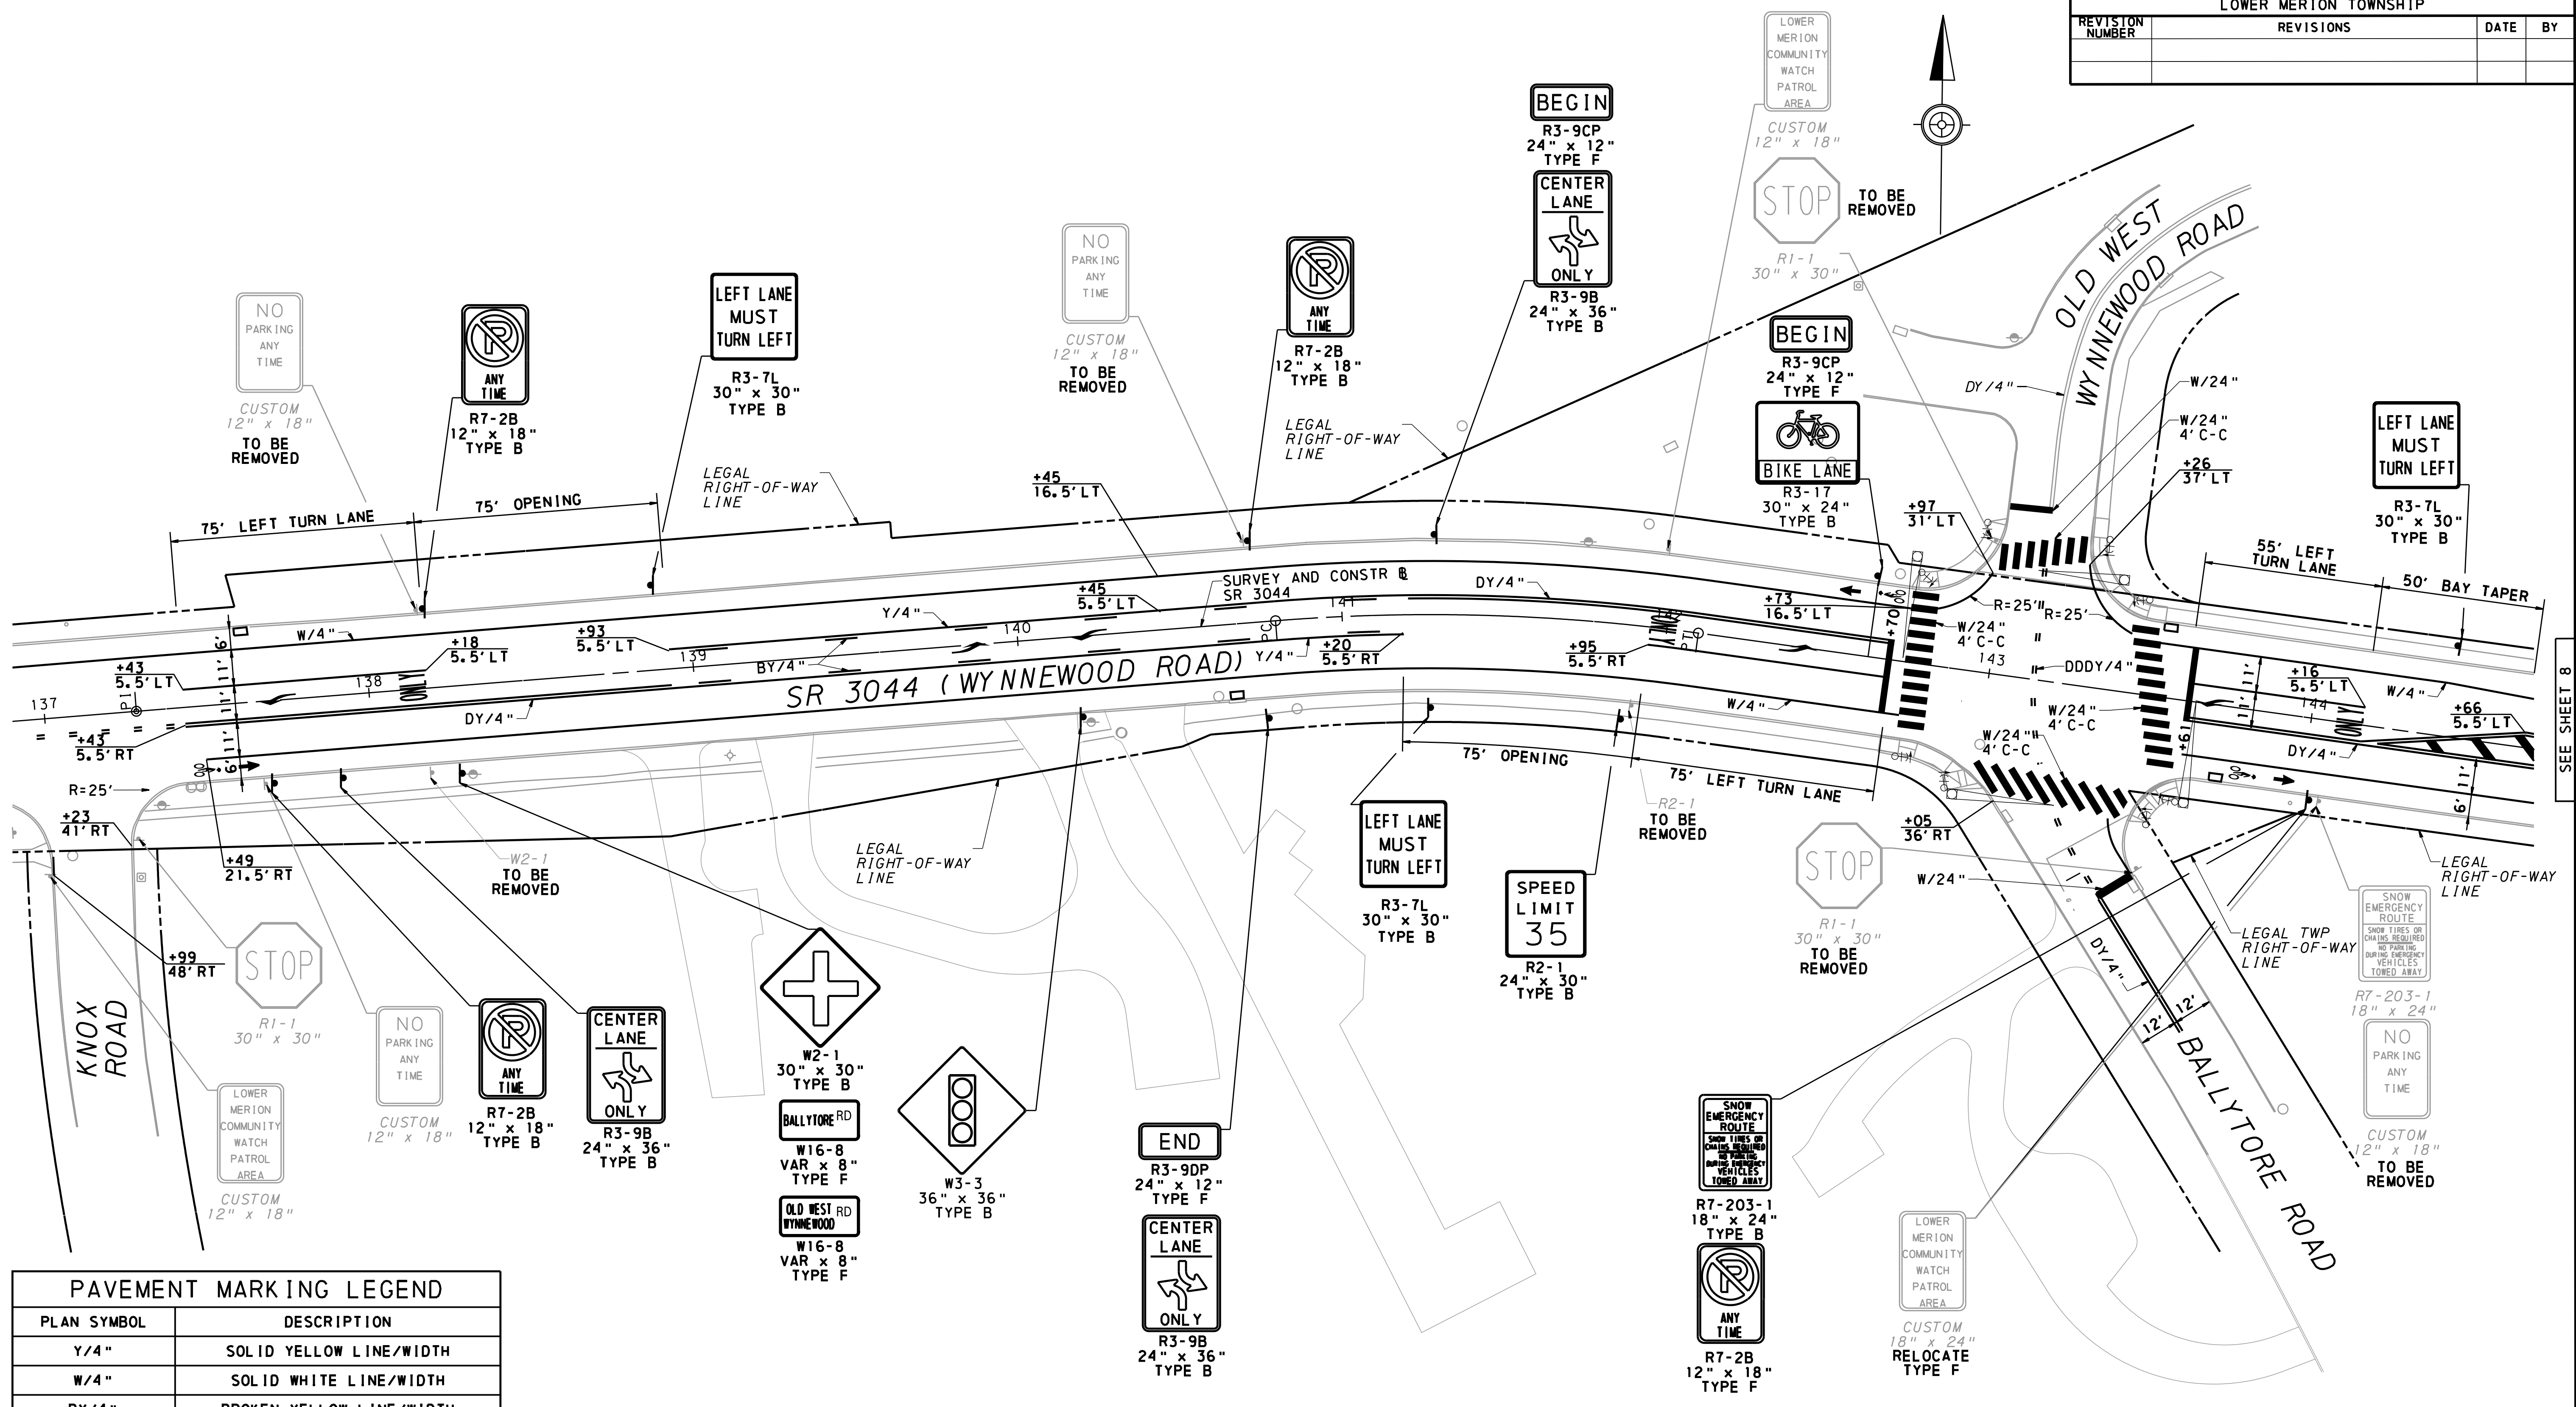

PAVEMENT MARKING LEGEND	
PLAN SYMBOL	DESCRIPTION
Y/4"	SOLID YELLOW LINE/WIDTH
W/4"	SOLID WHITE LINE/WIDTH
BY/4"	BROKEN YELLOW LINE/WIDTH
DY/4"	DOUBLE SOLID YELLOW LINE/WIDTH
W/6"	SOLID WHITE LINE/WIDTH
BW/6"	BROKEN WHITE LINE/WIDTH
DDW/6"	DASH-DOTTED WHITE LINE/WIDTH
W/24"	WHITE LINE/WIDTH
Y/24"	YELLOW LINE/WIDTH
DDY/4"	DASH-DOTTED DOUBLE YELLOW/WIDTH

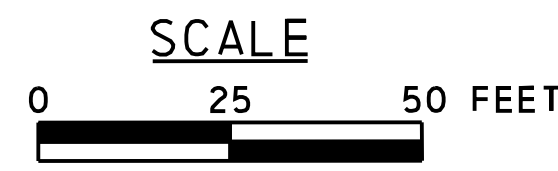

NOT FOR CONSTRUCTION



SIGNING AND PAVEMENT MARKING PLAN

PENN. ASSOCIATES, INC.
 FILE NAME: ...SPM06.ggn
 MICROSTATION VERSION: MicroStation V8i
 MICROSTATION WORKSPACE: PENNDOT-V8i
 PEN TABLE: pennmori-pennmori.tbl
 PLOT DRIVER: PENNON-KOP-PENNDOT-FULL-PDF-PLT.CFG
 DATE PLOTTED: 6/17/2021 @ 8:32:22 AM
 USER NAME: KMG-Hin OFFICE LOCATION: King of Prussia, Pennsylvania


SEE SHEET 6

SEE SHEET 8

DISTRICT	COUNTY	ROUTE	SECTION	SHEET
6-0	MONTGOMERY	3044	SIP	8 OF 14
LOWER MERION TOWNSHIP				
REVISION NUMBER	REVISIONS	DATE	BY	

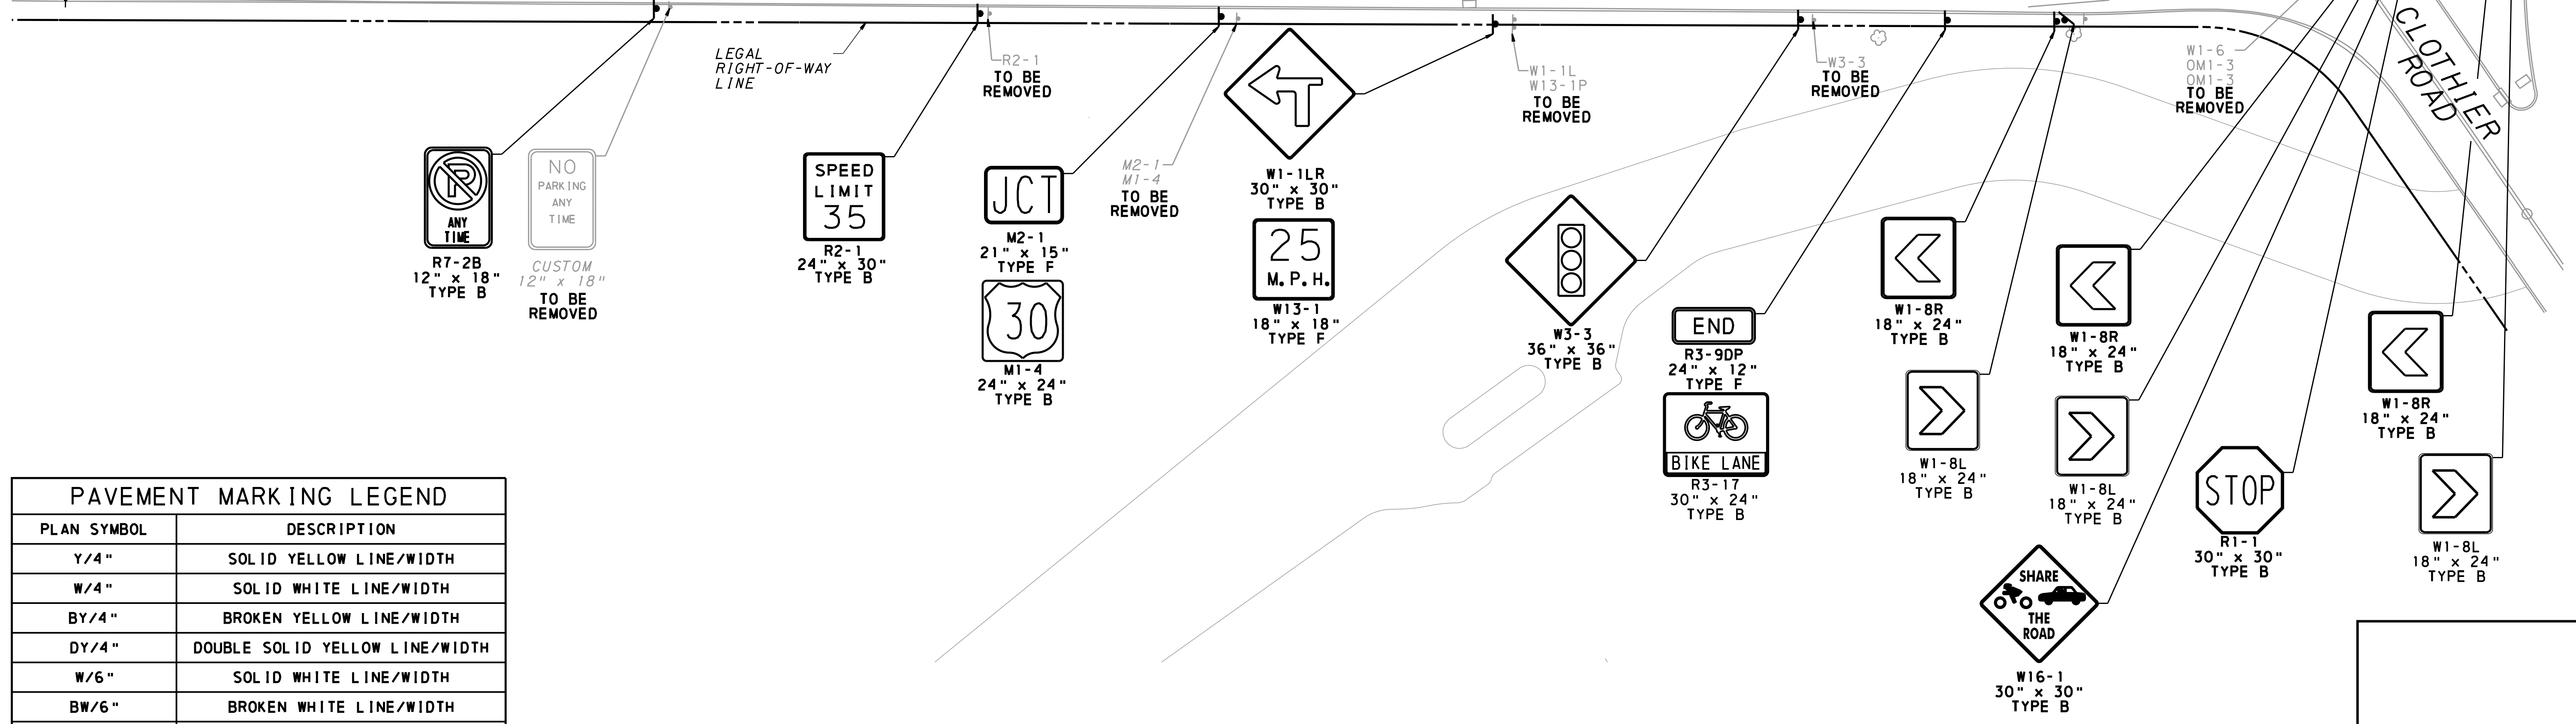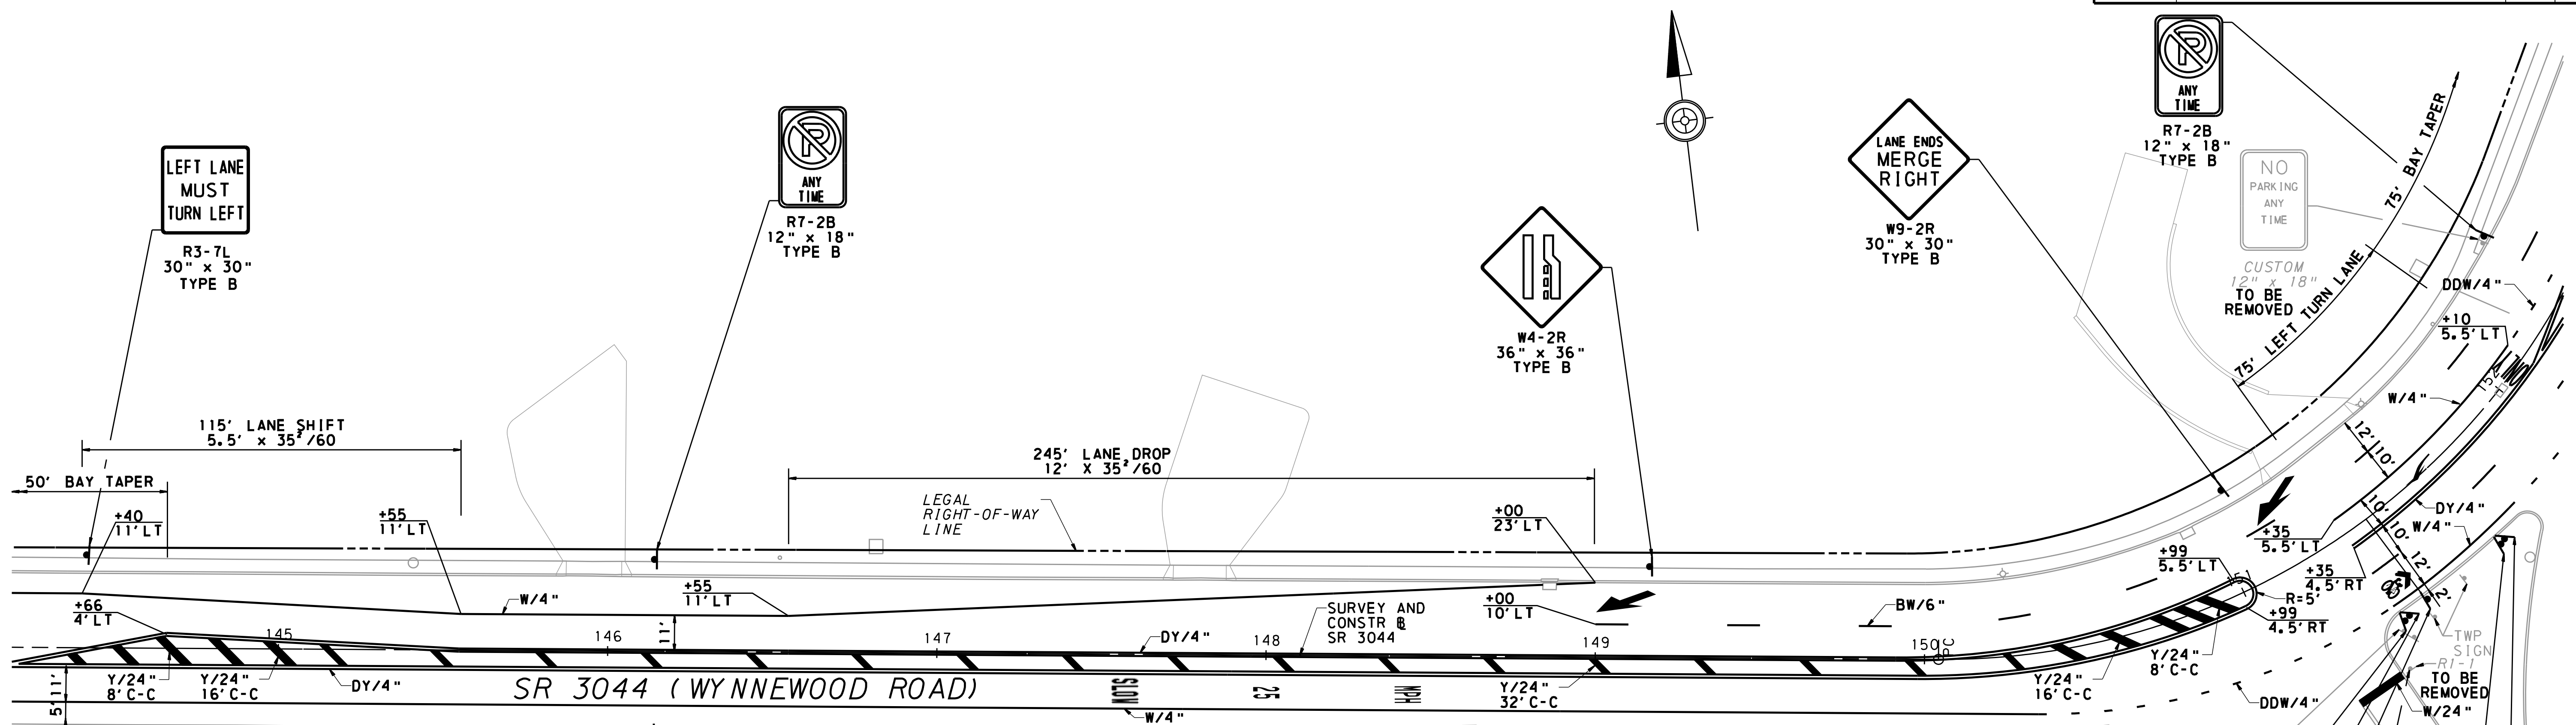

PAVEMENT MARKING LEGEND	
PLAN SYMBOL	DESCRIPTION
Y/4"	SOLID YELLOW LINE/WIDTH
W/4"	SOLID WHITE LINE/WIDTH
BY/4"	BROKEN YELLOW LINE/WIDTH
DY/4"	DOUBLE SOLID YELLOW LINE/WIDTH
W/6"	SOLID WHITE LINE/WIDTH
BW/6"	BROKEN WHITE LINE/WIDTH
DDW/6"	DASH-DOTTED WHITE LINE/WIDTH
W/24"	WHITE LINE/WIDTH
Y/24"	YELLOW LINE/WIDTH
DDY/4"	DASH-DOTTED DOUBLE YELLOW/WIDTH

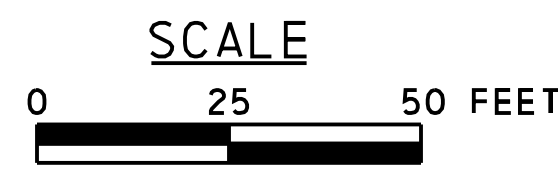

NOT FOR CONSTRUCTION


SIGNING AND PAVEMENT MARKING PLAN

PENN. ASSOCIATES, INC. FILE NAME: ... ASPM07.GDP MICROSTATION VERSION: MFC05G1010N_V81 WORKSTATION WORKSPACE: PENNDOT-V81
 PENN. TABLE: D:\penn\penn\dot.tbl PLOT DRIVER: PENN01-KOP-PENNDOT-FULL-PDF-PLT.CFG DATE PLOTTED: 6/17/2021 @ 8:52:26 AM OFFICE LOCATION: King of Prussia, Pennsylvania USER NAME: kmgr-hh

SEE SHEET 7

SEE SHEET 9

DISTRICT	COUNTY	ROUTE	SECTION	SHEET
6-0	MONTGOMERY	3044	SIP	9 OF 14
LOWER MERION TOWNSHIP				
REVISION NUMBER	REVISIONS	DATE	BY	

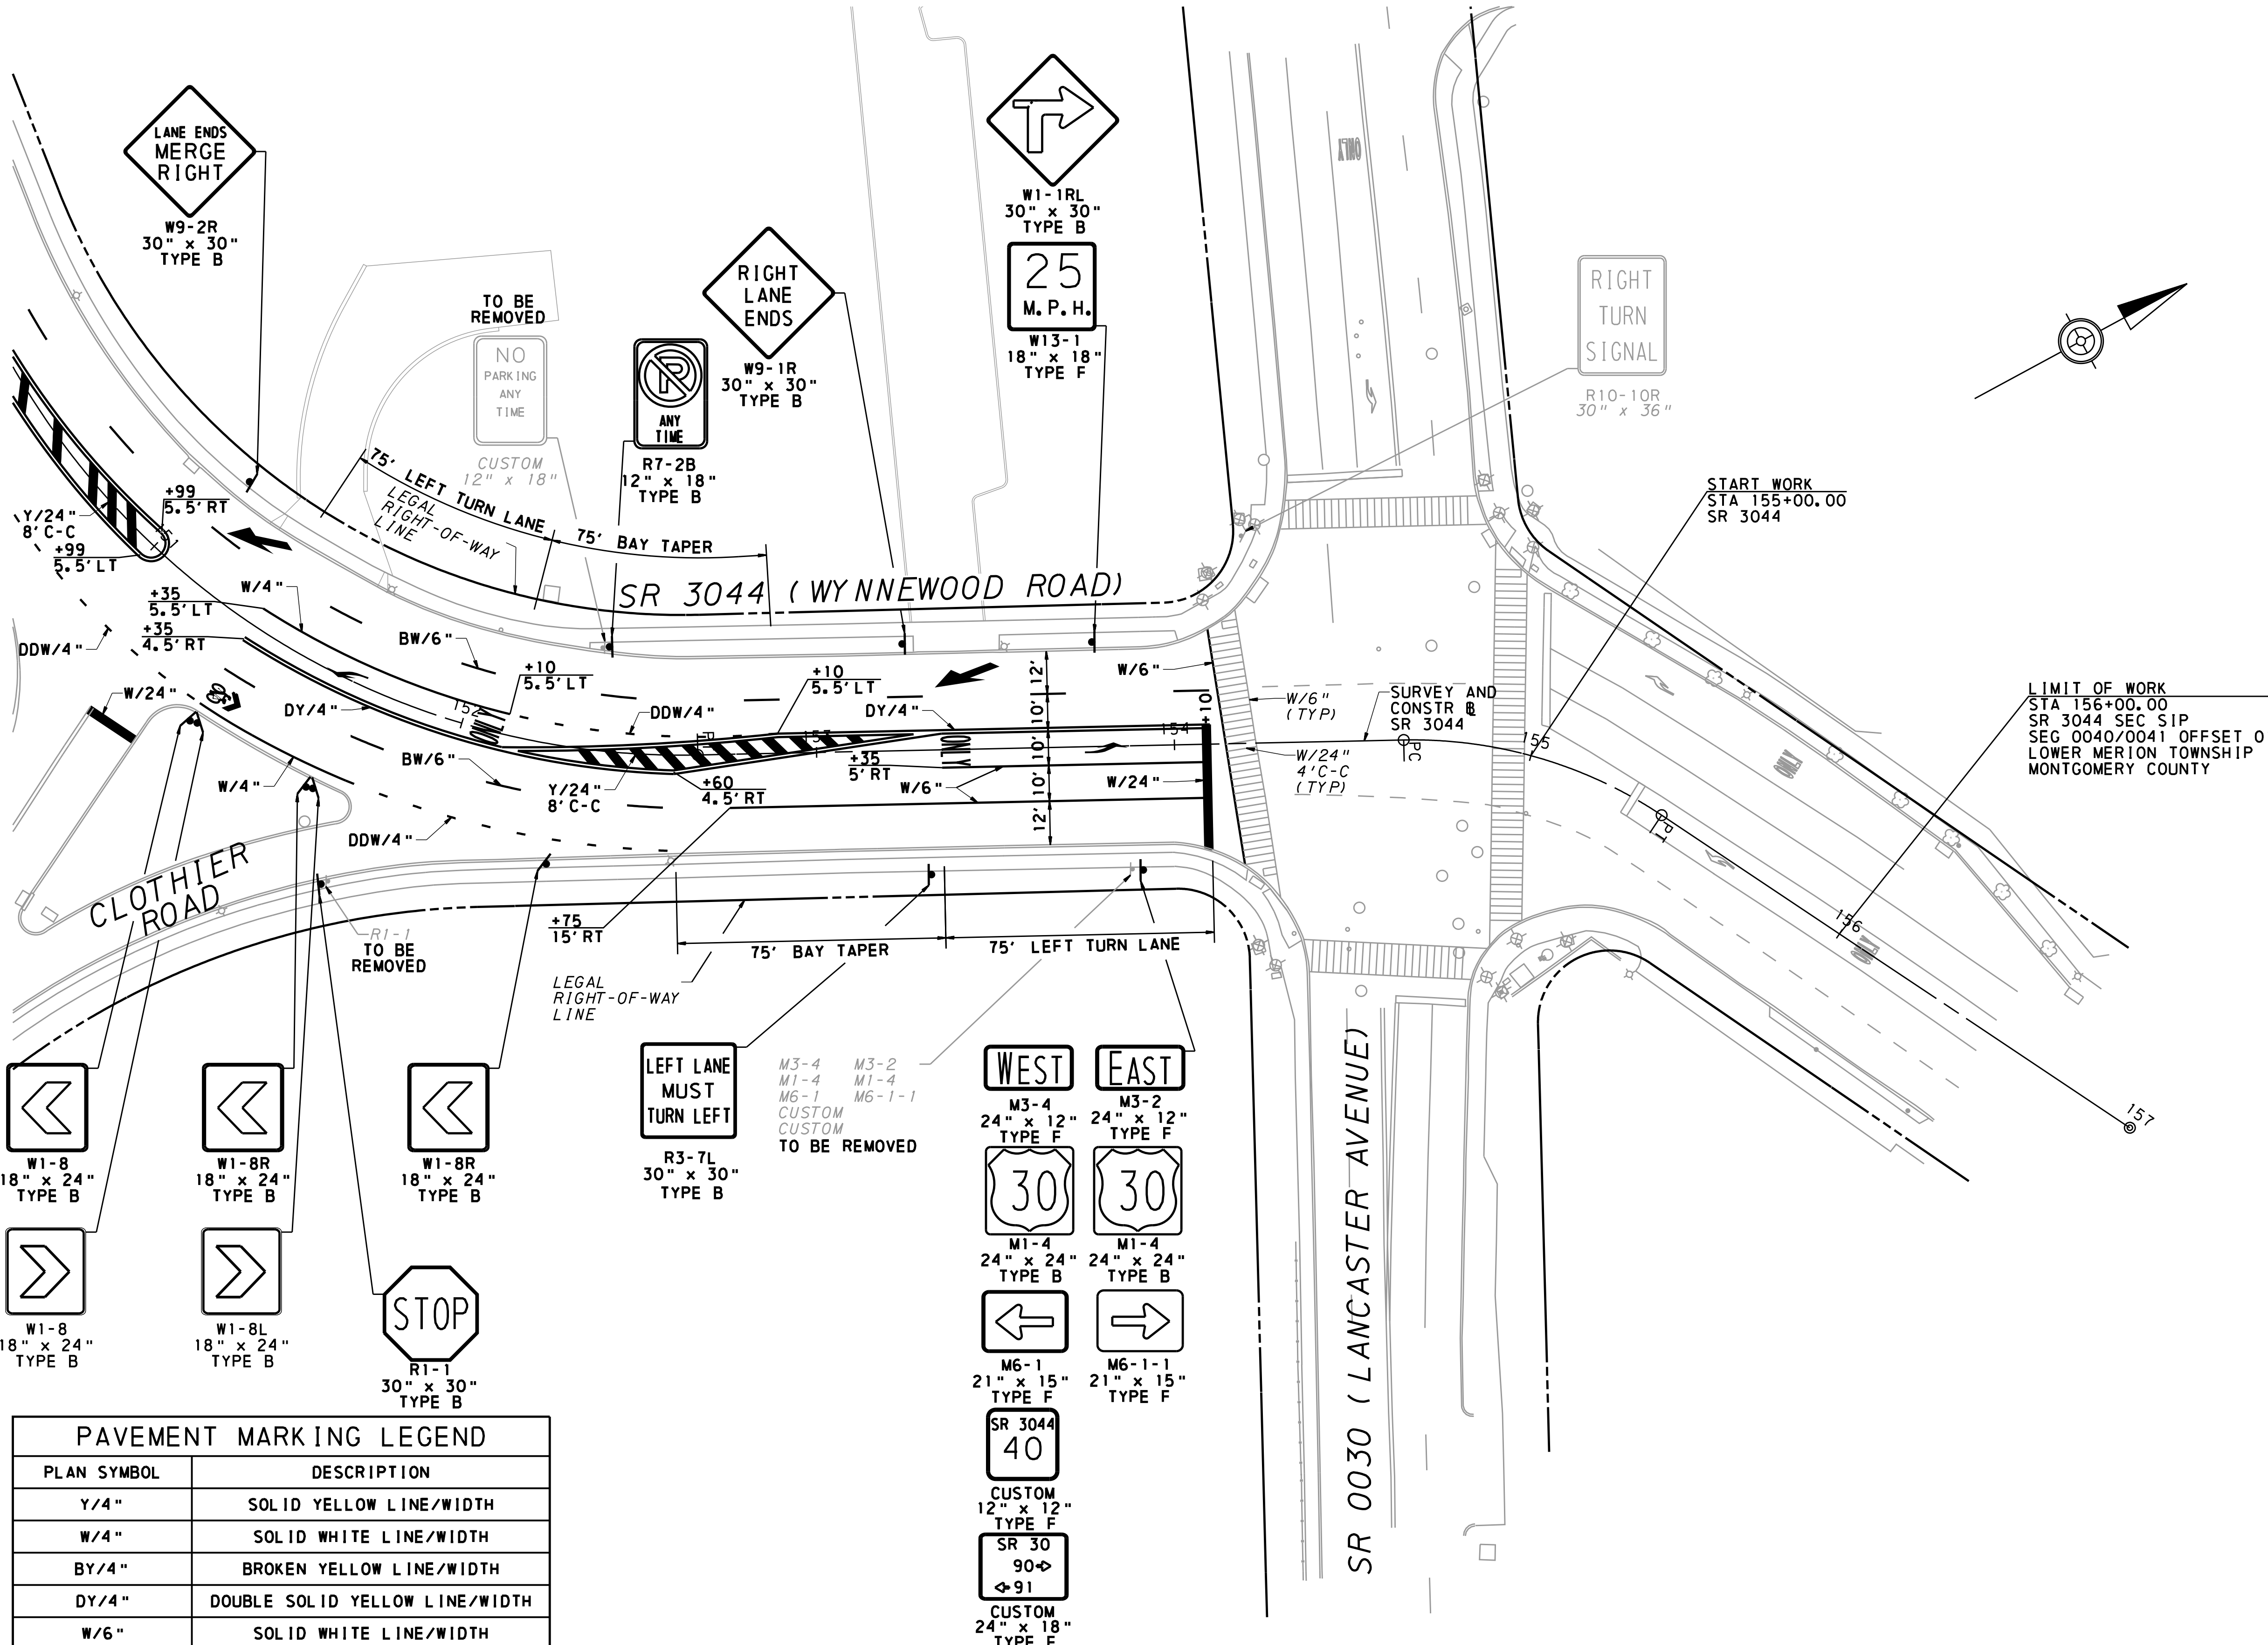


LIMIT OF WORK
 STA 156+00.00
 SR 3044 SEC SIP
 SEG 0040/0041 OFFSET 0150
 LOWER MERION TOWNSHIP
 MONTGOMERY COUNTY


START WORK
 STA 155+00.00
 SR 3044

SR 0030 (LANCASTER AVENUE)

SR 3044 (WYNNEWOOD ROAD)

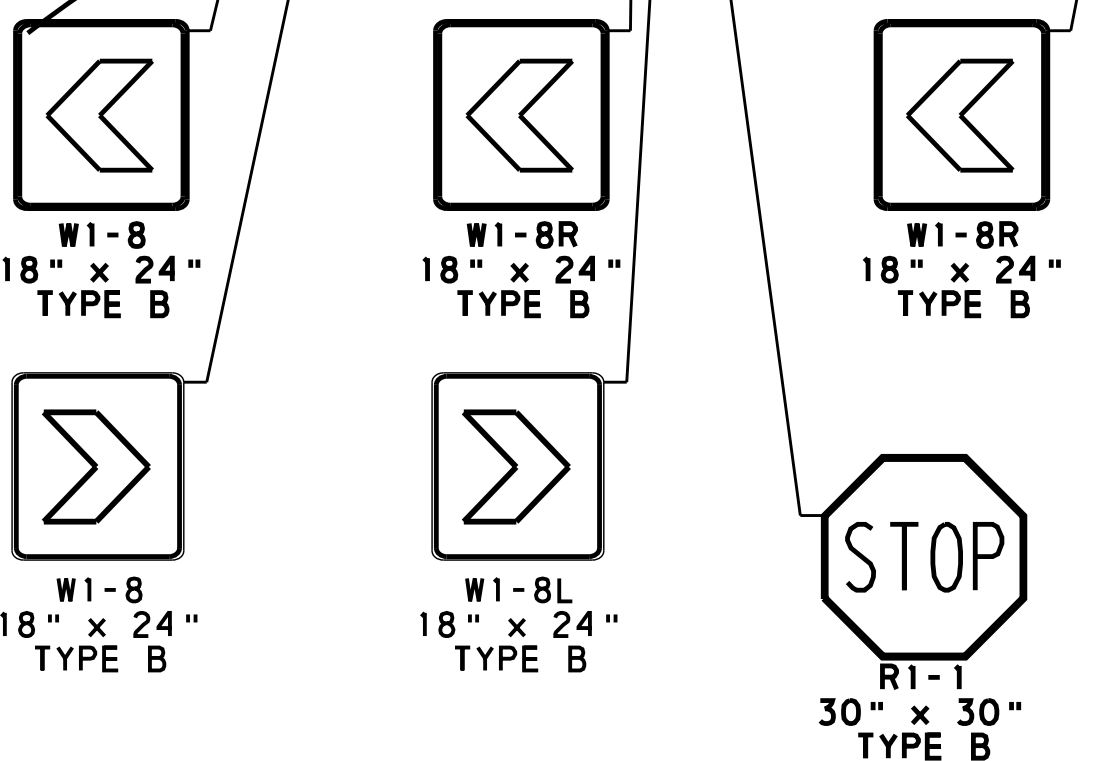

PAVEMENT MARKING LEGEND	
PLAN SYMBOL	DESCRIPTION
Y/4"	SOLID YELLOW LINE/WIDTH
W/4"	SOLID WHITE LINE/WIDTH
BY/4"	BROKEN YELLOW LINE/WIDTH
DY/4"	DOUBLE SOLID YELLOW LINE/WIDTH
W/6"	SOLID WHITE LINE/WIDTH
BW/6"	BROKEN WHITE LINE/WIDTH
DDW/6"	DASH-DOTTED WHITE LINE/WIDTH
W/24"	WHITE LINE/WIDTH
Y/24"	YELLOW LINE/WIDTH
DDDY/4"	DASH-DOTTED DOUBLE YELLOW/WIDTH

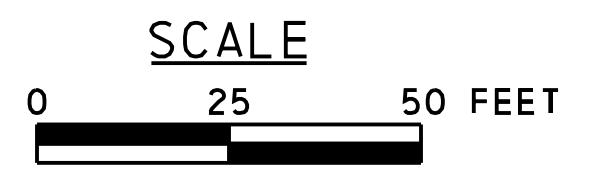

NOT FOR CONSTRUCTION

SIGNING AND PAVEMENT MARKING PLAN

PENN. ASSOCIATES, INC. PENN. TABLE: penn-dot.tbl
 PLOT DRIVER: PENNDOT-KOP-PENNDOT-FULL-PDF-PLT.CFG
 DATE PLOTTED: 6/17/2021 @ 8:52:29 AM
 USER NAME: kmgr-hh OFFICE LOCATION: King of Prussia, Pennsylvania
 MICROSTATION VERSION: MFCSTG10N_V81
 MICROSTATION WORKSPACE: PENNDOT-V81